


SITE PLAN

GUNBARREL POINTE

GUNBARREL ROAD, CHATTANOOGA, TN 37421
Phone: 423-855-5282

SCALE: 1"=60'	JOB NUMBER:
REVISED BY: DDL	IN-HOUSE DATE: 04/01/2006
CAD FILENAME: HP_GBPSITE	DRAWING NUMBER:

SP 1
GUNBARREL POINTE

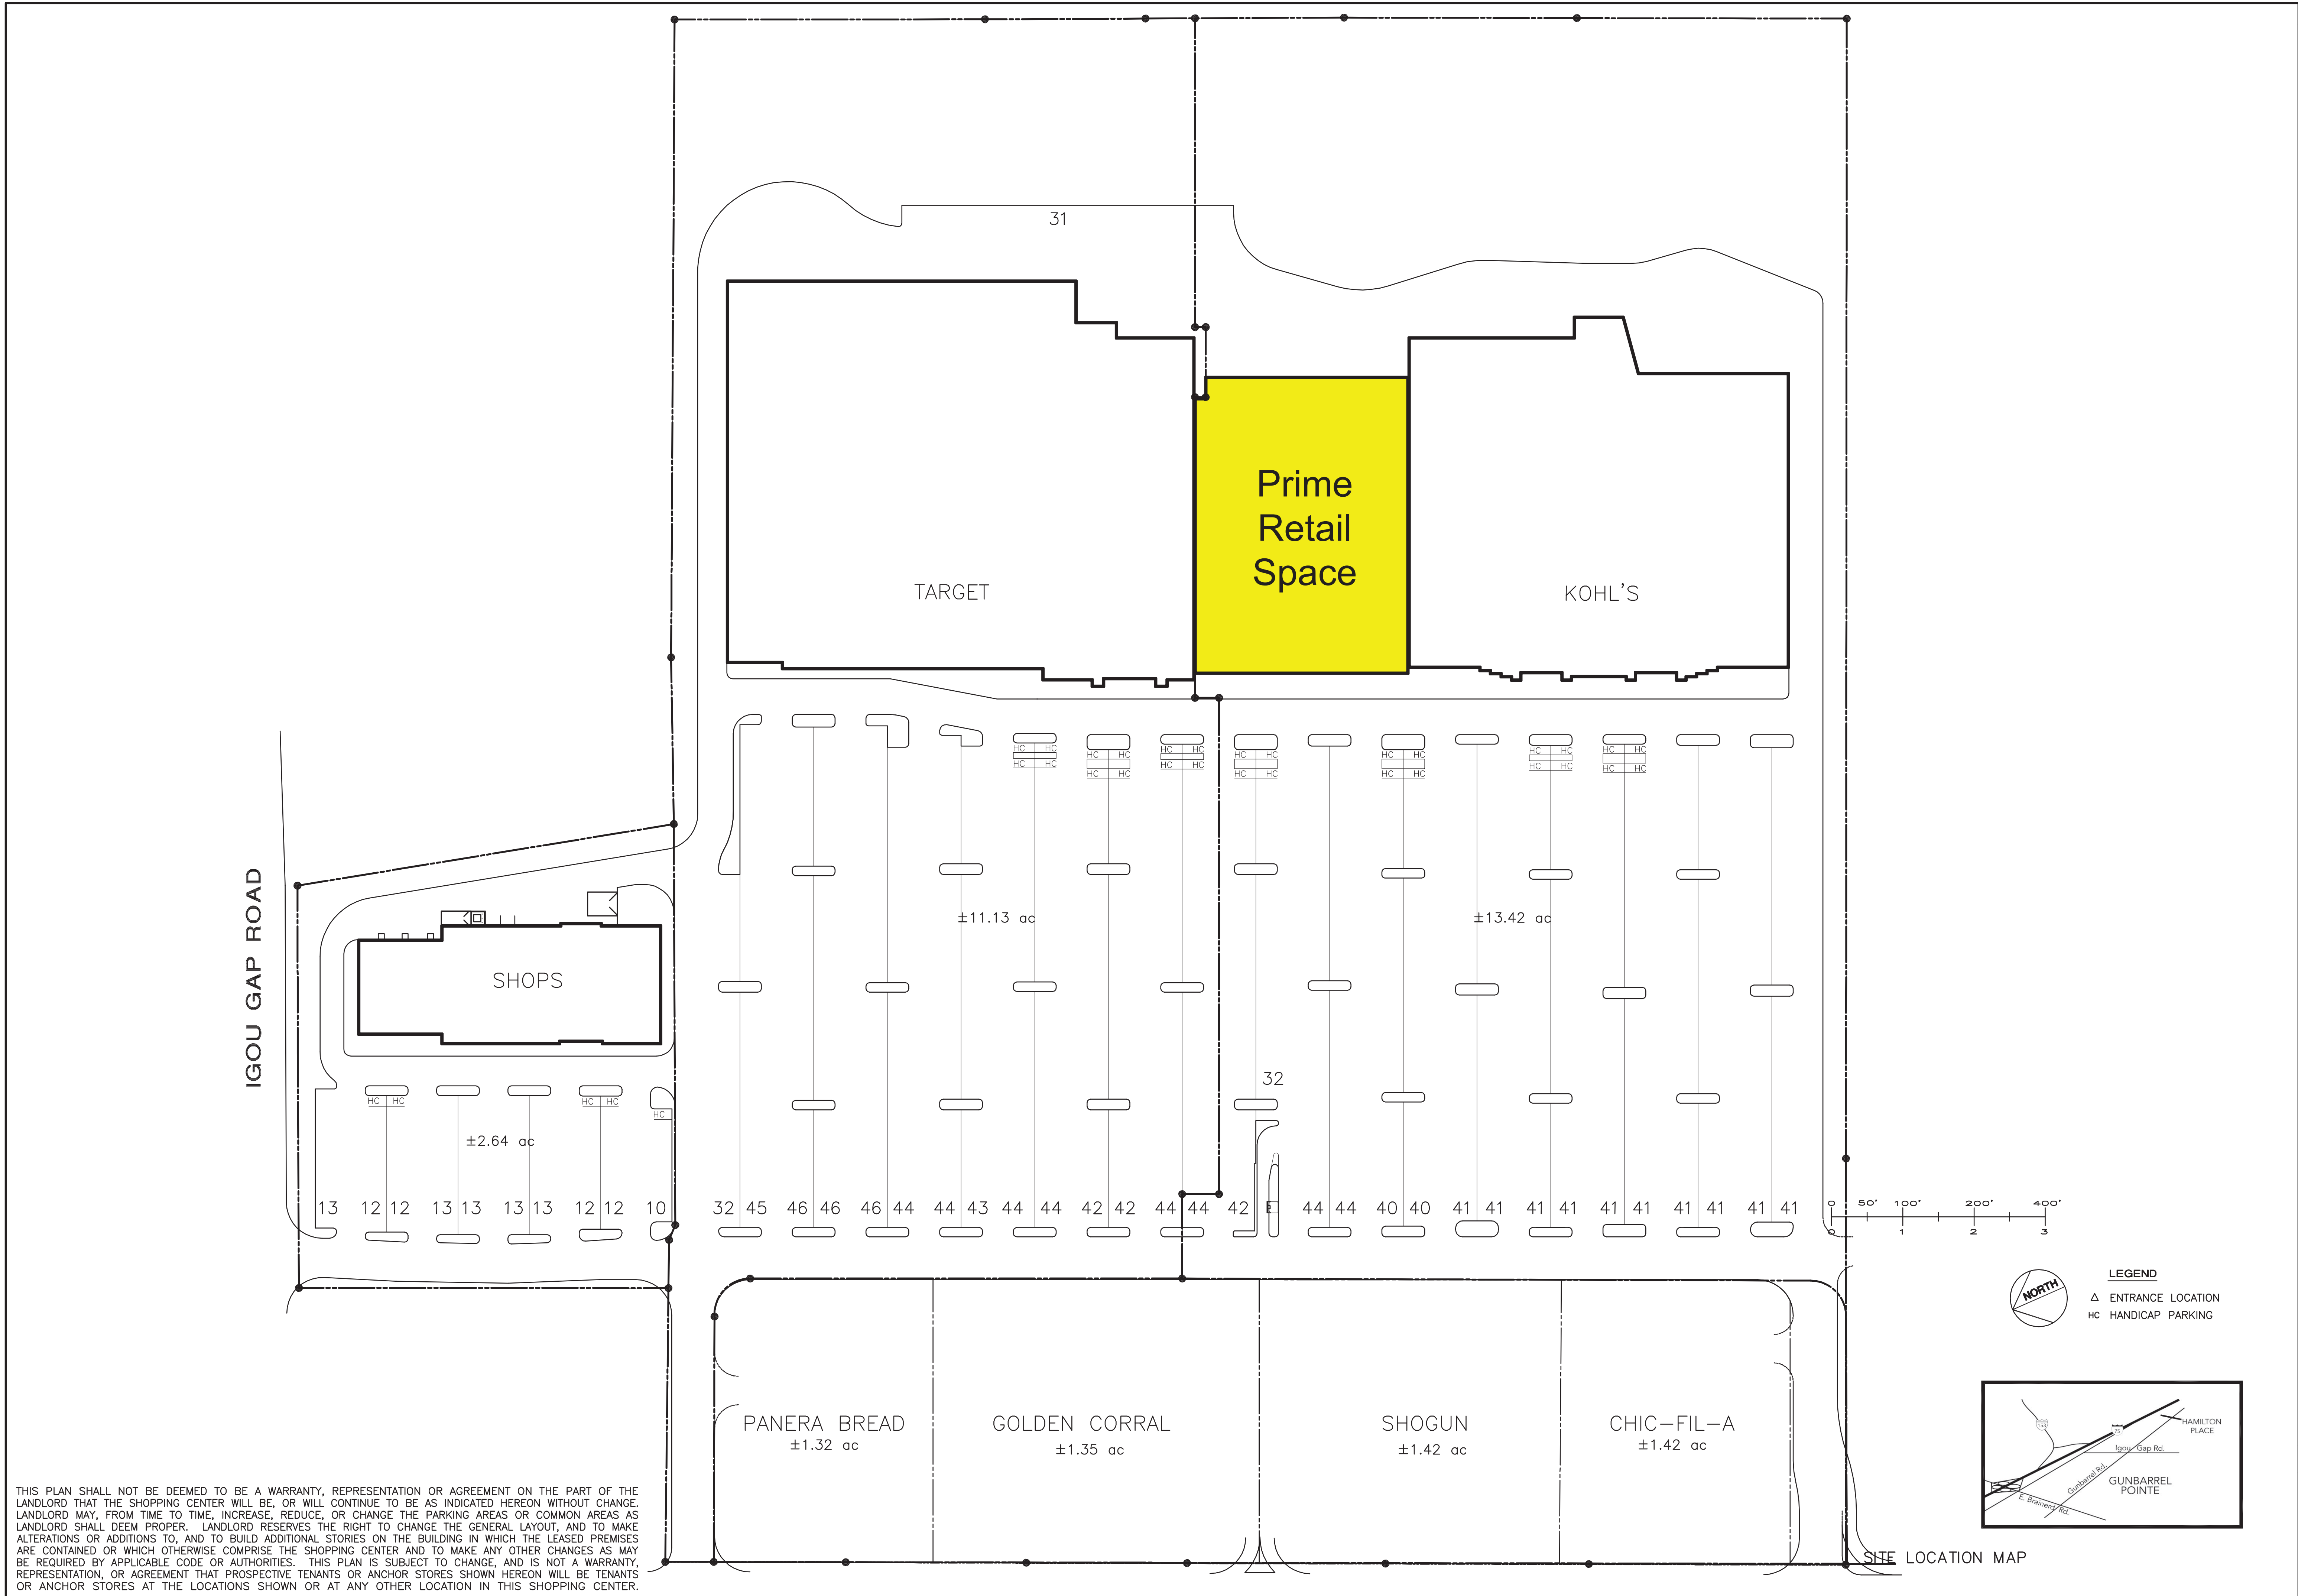

THIS PLAN SHALL NOT BE DEEMED TO BE A WARRANTY, REPRESENTATION OR AGREEMENT ON THE PART OF THE LANDLORD THAT THE SHOPPING CENTER WILL BE, OR WILL CONTINUE TO BE AS INDICATED HEREON WITHOUT CHANGE. LANDLORD MAY, FROM TIME TO TIME, INCREASE, REDUCE, OR CHANGE THE PARKING AREAS OR COMMON AREAS AS LANDLORD SHALL DEEM PROPER. LANDLORD RESERVES THE RIGHT TO CHANGE THE GENERAL LAYOUT, AND TO MAKE ALTERATIONS OR ADDITIONS TO, AND TO BUILD ADDITIONAL STORES ON THE BUILDING IN WHICH THE LEASED PREMISES ARE CONTAINED OR WHICH OTHERWISE COMPRISE THE SHOPPING CENTER AND TO MAKE ANY OTHER CHANGES AS MAY BE REQUIRED BY APPLICABLE CODE OR AUTHORITIES. THIS PLAN IS SUBJECT TO CHANGE, AND IS NOT A WARRANTY, REPRESENTATION, OR AGREEMENT THAT PROSPECTIVE TENANTS OR ANCHOR STORES SHOWN HEREON WILL BE TENANTS OR ANCHOR STORES AT THE LOCATIONS SHOWN OR AT ANY OTHER LOCATION IN THIS SHOPPING CENTER.

T:\Working Docs\Plans\New Sites\Shops\Gunbarrel Pointe SP 1.dwg, 3/20/2006 9:44:18 AM