


REVISION	DATE	DESCRIPTION
05/05/2003	05/05/2003	UPDATED LEASING INFORMATION
05/06/2003	05/06/2003	UPDATED LEASING INFORMATION
10/03/2003	10/03/2003	UPDATED LEASING INFORMATION
03/11/2004	03/11/2004	UPDATED LEASING INFORMATION
04/22/2004	04/22/2004	UPDATED LEASING INFORMATION
10/20/2008	10/20/2008	UPDATED LEASING INFORMATION

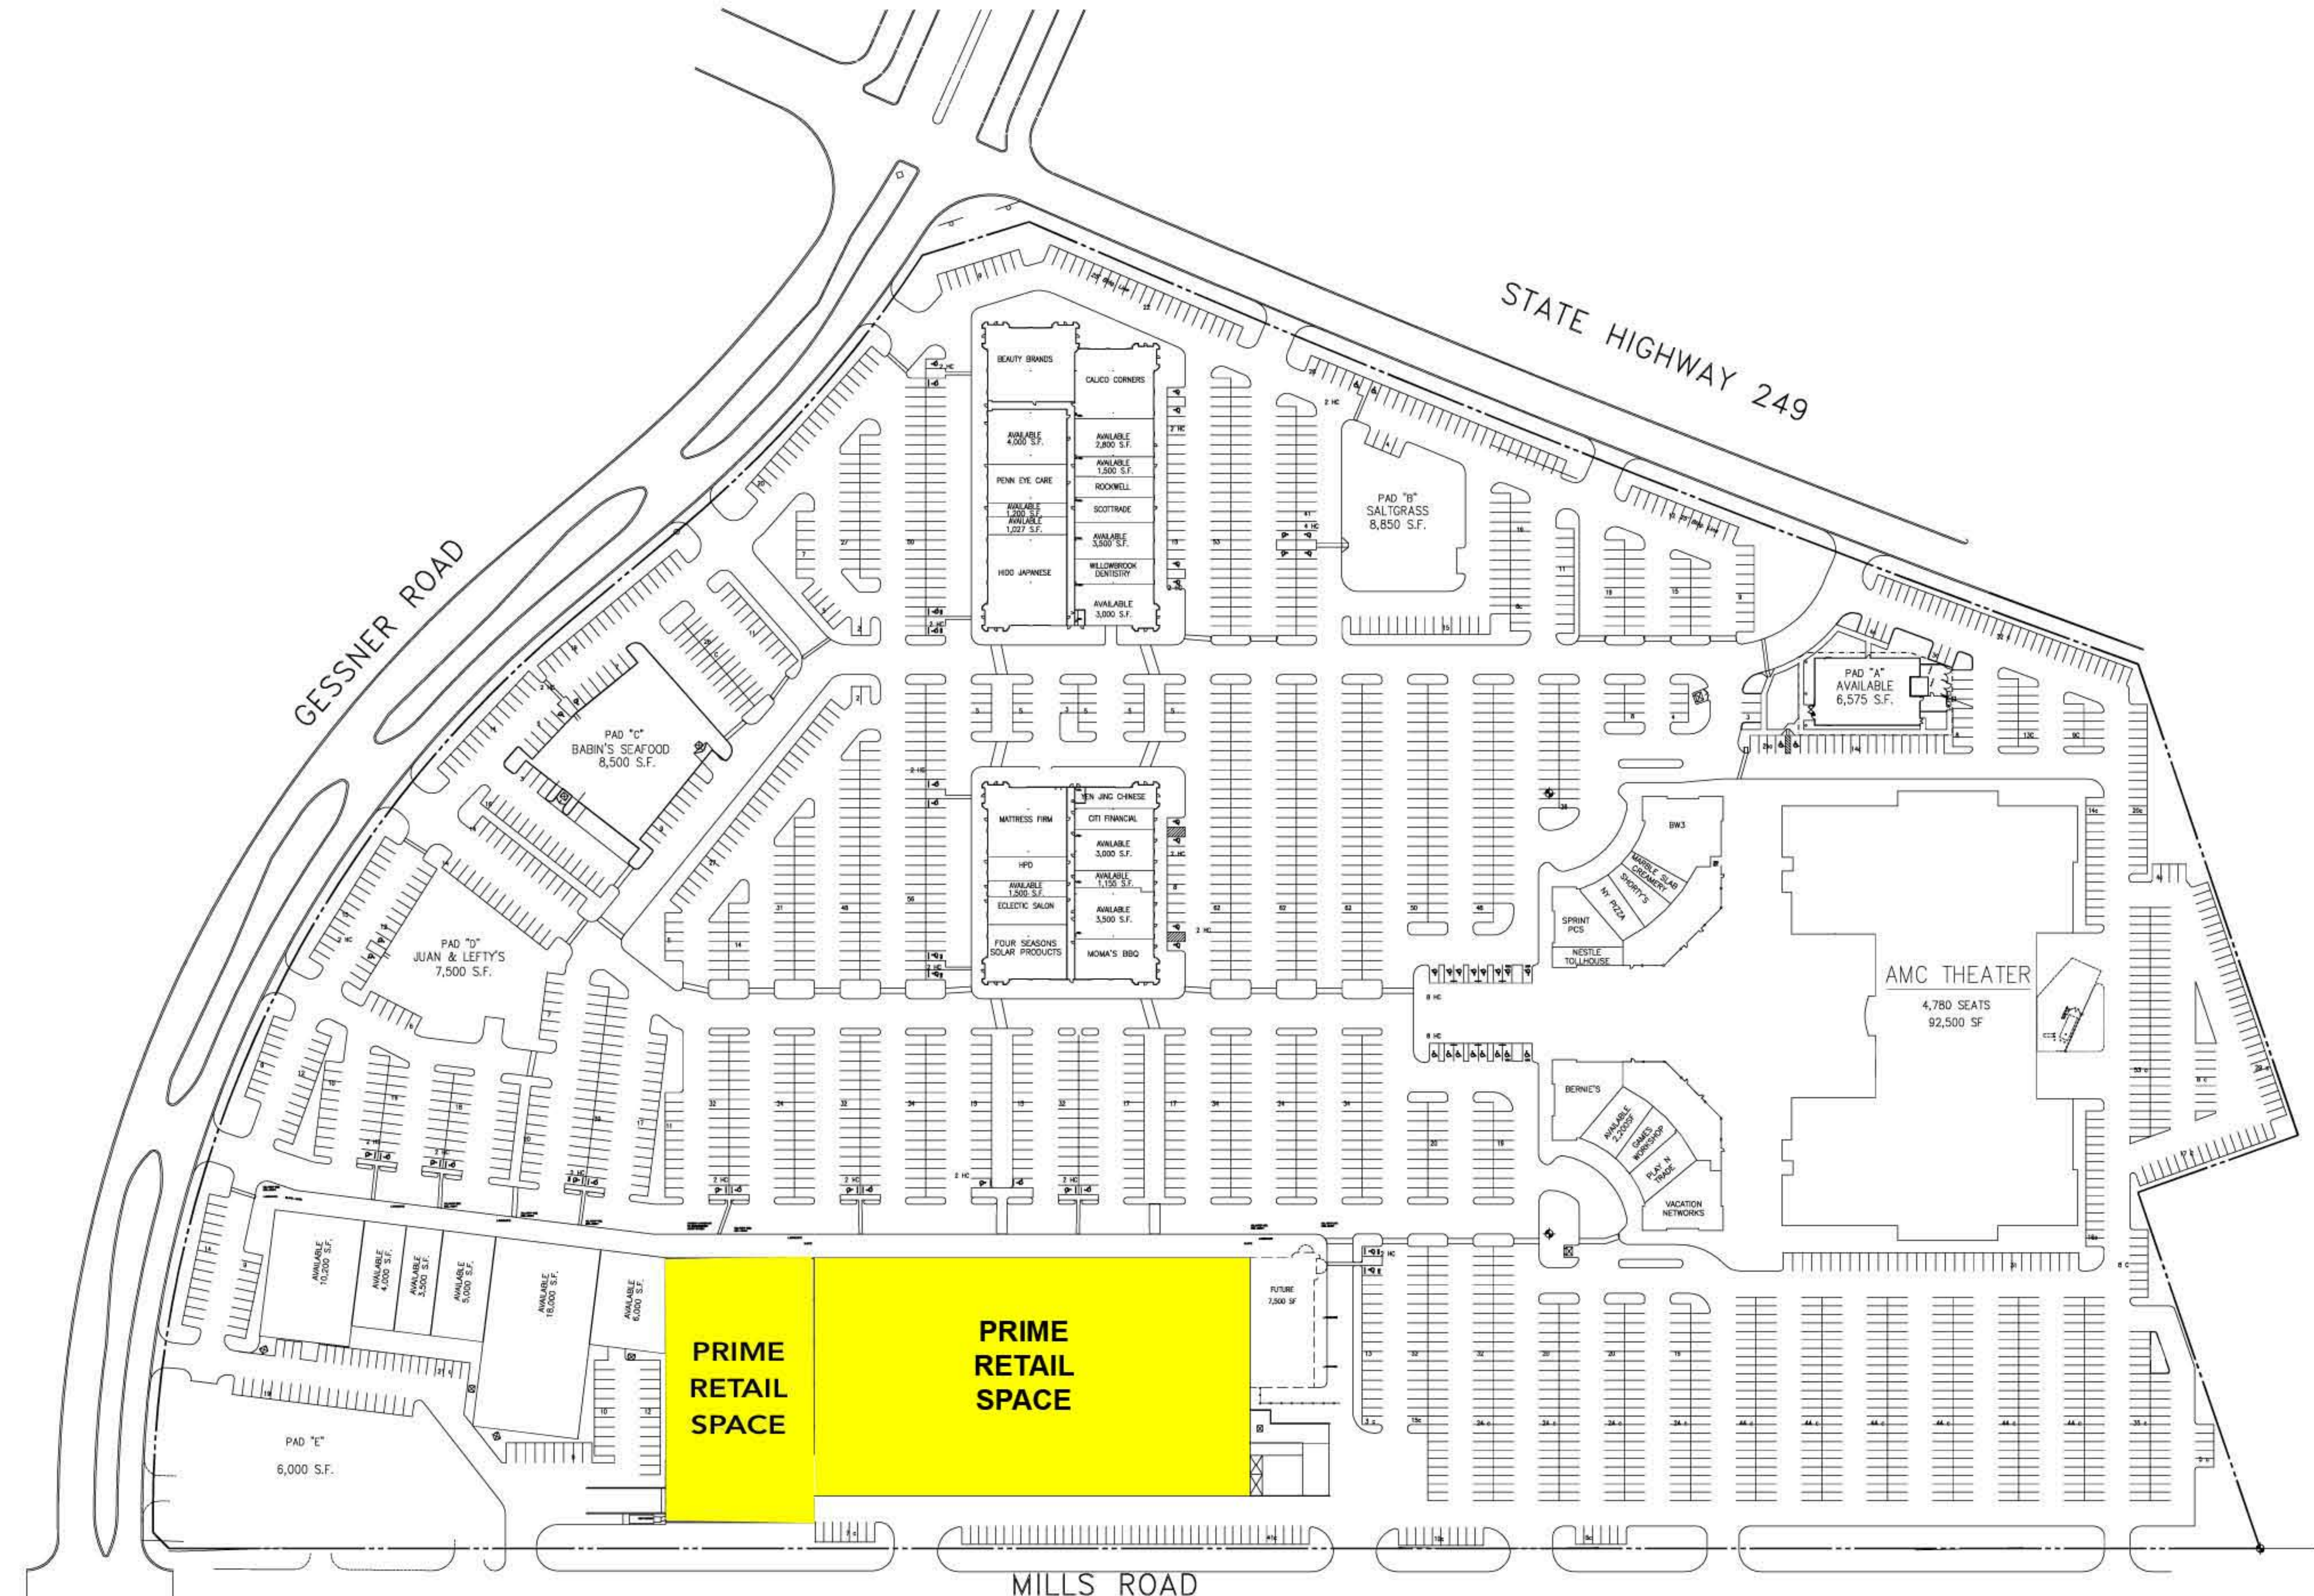

**CBL**  
**CBL & ASSOCIATES PROPERTIES, INC.**  
 CBL, Center State, 3030 Hamilton Place, Evansville, Chattanooga, TN 37421-6000  
 p. (423)855-0001 f. (423)499-9662 | cblproperties.com | NYSE: CBL

**WILLOWBROOK PLAZA**  
**SITE PLAN**

STATE HWY 249 & GESSNER RD. HOUSTON, TX  
 Phone

SCALE: 1"=100'  
 REVISED BY: DDL  
 CAD FILENAME: WILLOWBROOK SP-LP  
 DRAWING NUMBER:

**SP-LP**

**SITE PLAN**

