



REVISION:

04/01/02	ADDED ANCHOR SF
04/01/03	MODIFIED PARKING AND STATS FOR MALL COUNTY, REVISOR PARKING STRIPPING, REVISED LOCATOR MAP
10/01/03	MODIFIED PARKING PER MALL COUNTY, MODIFIED STATS
11/19/03	VERIFIED ESTIMATE, ADDED LINES N SINCE AS ANCHOR, ADJUSTED PARKING TO INCLUDE HIGHWAY, MODIFIED STATS
04/07/04	MODIFIED STATS
04/01/05	MODIFIED PARKING - MODIFIED STATS
10/01/05	MODIFIED STATS
04/01/06	HEIGHTS TO MACY'S, MODIFIED COURTYARD AT HICKORY HOLLOW, MODIFIED STATS
04/21/06	MODIFIED PARCEL OWNERSHIP @ SAR
10/01/06	REMOVED "PROPOSED" FROM S&B
10/21/06	MODIFY STATS
04/01/07	MODIFIED PERIPH. PROPERTIES, MODIFIED STATS
10/01/07	MODIFIED STATS
04/01/08	MODIFIED PERIPH. PROPERTIES, REMOVED S&B IN COURTYARD, MODIFIED STATS
10/01/08	REVISED S&B PER MARKET, MODIFIED STATS, REVISED TB
04/01/2009	REVISED S & B & CC, S&B HEIGHTS, HEIGHTS IN COURTYARD, MODIFIED STATS

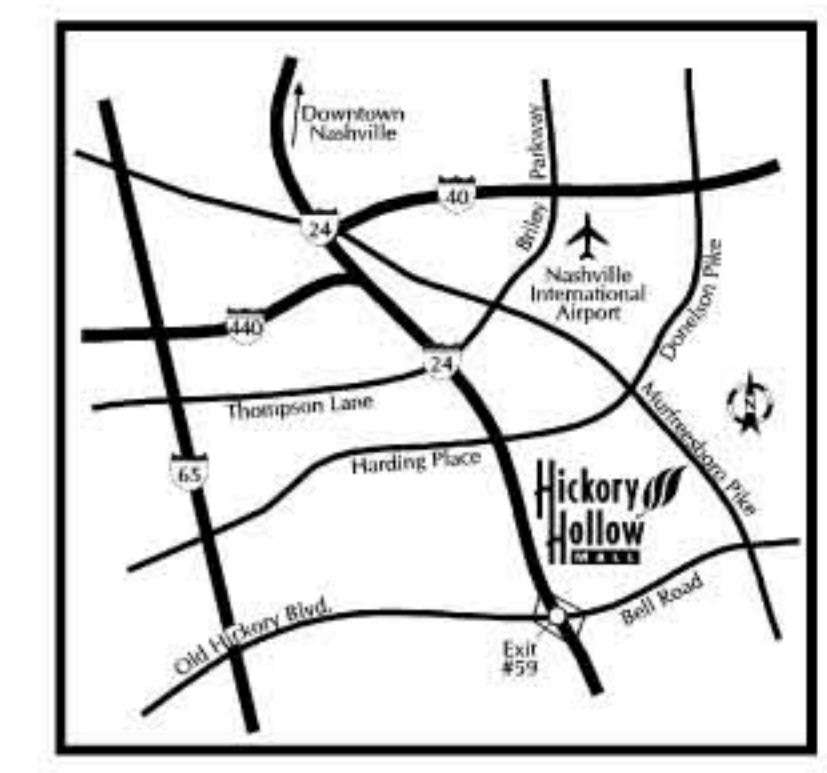

SITE LOCATION MAP

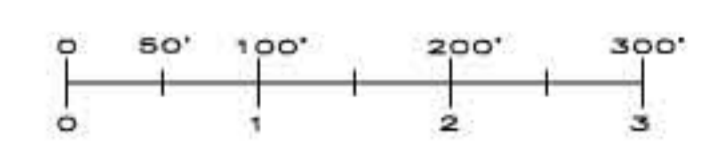

LEGEND
 ▲ ENTRANCE LOCATION
 HC HANDICAP PARKING


SITE STATISTICS - HICKORY HOLLOW MALL

MALL DEVELOPMENT	SQ. FT.	PARKING
BUILDING D (includes parking under bldg)	200,000 SF	762
MACY'S	172,404 SF	829
SEARS	168,344 SF	1309
BUILDING B	138,189 SF	970
BUILDING F	26,550 SF	DEV
MALL STORES GLA	401,770 SF	1595
TOTAL MALL DEVELOPMENT	1,107,257 SF	5465

PERIPHERAL PROPERTY - OWNED BY OTHERS	SQ. FT.	PARKING
SHELTER INSURANCE	N/A	N/A
H.H. GREGG	N/A	N/A
ABUNDANT LIFE COMMUNITY CHURCH	N/A	N/A
REGIONS BANK	N/A	N/A
XVILLE	N/A	N/A
RESTAURANT	N/A	N/A
FED EX KINKOS	N/A	N/A
SUN TRUST BANK	N/A	N/A
RETAIL	N/A	N/A
O'CHARLEYS	N/A	N/A
RED LOBSTER	N/A	N/A
S & K MENSWEAR / STARBUCKS	N/A	N/A
BEST BUY	N/A	N/A
BUILDING 1	N/A	N/A

SITE STATISTICS - COURTYARD AT HICKORY HOLLOW

COURTYARD DEVELOPMENT	SQ. FT.	PARKING
CARMIKE CINEMAS	39,490 SF	DEV
TGI FRIDAYS	8,300 SF	DEV
ENTERPRISE CAR RENTAL	1,650 SF	DEV
RESTAURANT	6,000 SF	DEV
TOTAL COURTYARD DEVELOPMENT	55,440 SF	342

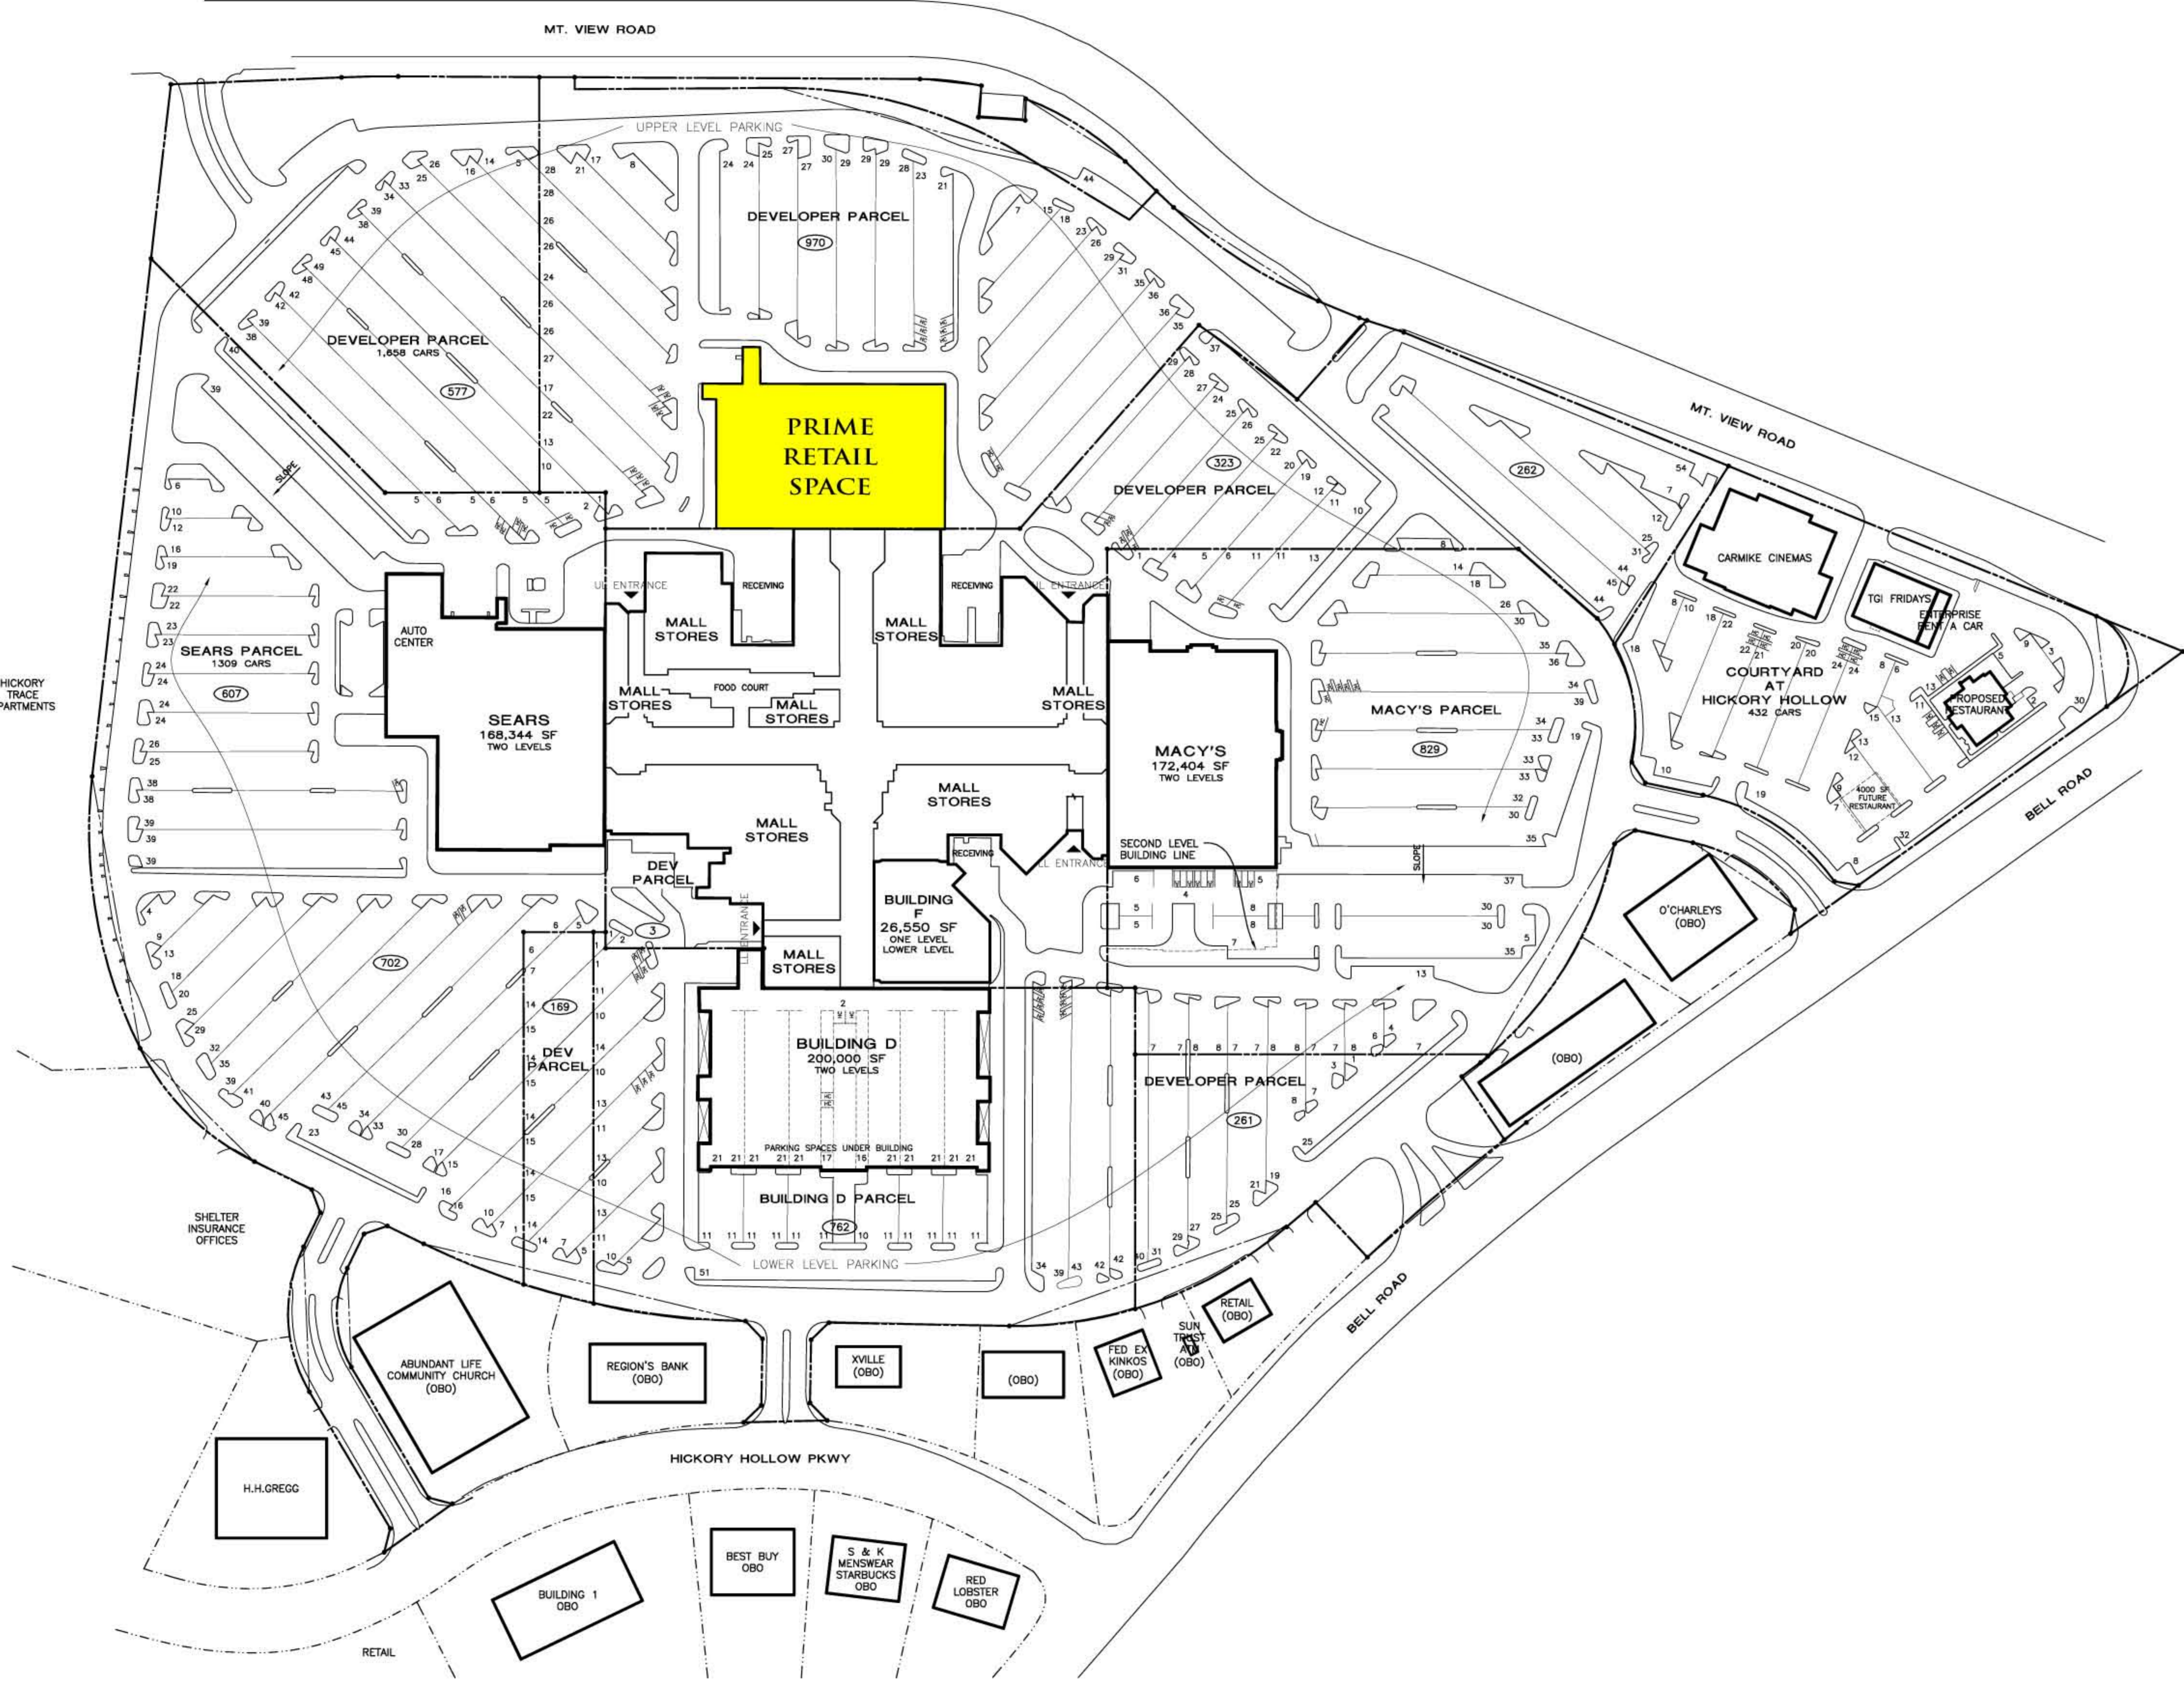

HICKORY HOLLOW



SITE PLAN

HICKORY HOLLOW
 5252 HICKORY HOLLOW PKWY ANTIOCH, TN 37013
 Phone: (615) 731-4550

SCALE: 1"=100'	JOB NUMBER:
REVISED BY: DDL	IN-HOUSE DATE: 04/23/01
CAD FILENAME: HHSITE	DRAWING NUMBER:

SP 1

THIS PLAN SHALL NOT BE DEEMED TO BE A WARRANTY, REPRESENTATION OR AGREEMENT ON THE PART OF THE LANDLORD THAT THE SHOPPING CENTER WILL BE, OR WILL CONTINUE TO BE AS INDICATED HEREON WITHOUT CHANGE. LANDLORD MAY, FROM TIME TO TIME, INCREASE, REDUCE, AND/OR CHANGE THE PARKING AREAS OR COMMON AREAS AS LANDLORD SHALL DEEM PROPER. LANDLORD RESERVES THE RIGHT TO CHANGE THE GENERAL LAYOUT, AND TO MAKE ALTERATIONS AND ADDITIONS TO, AND TO BUILD ADDITIONAL STORES ON THE BUILDING IN WHICH THE PREMISES ARE CONTAINED OR WHICH OTHERWISE COMPRISE THE SHOPPING CENTER AND TO MAKE ANY OTHER CHANGES AS MAY BE REQUIRED BY APPLICABLE CODE OR AUTHORITIES. THIS PLAN IS SUBJECT TO CHANGE, AND IS NOT A WARRANTY, REPRESENTATION OR AGREEMENT THAT PROSPECTIVE TENANTS OR ANCHOR STORES SHOWN HEREON WILL BE TENANTS OR ANCHOR STORES AT THE LOCATIONS SHOWN OR AT ANY OTHER LOCATION IN THE SHOPPING CENTER.