

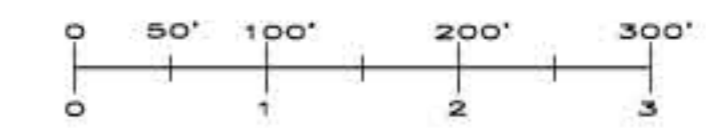


REVISION:	DATE:	DESCRIPTION:
04/01/2003		REMOVED PARKING STRIPING, REVISED LOCATOR MAP
04/01/2004		VERIFIED BOUNDARY, MODIFIED FLOOR PLAN, MODIFIED LAYOUT, MODIFIED PARKING PER MALL, COUNTY, MODIFIED STATS
10/01/2004		MODIFIED DBA AND STATS
04/01/2005		MODIFIED STATS
10/01/2005		MODIFIED STATS
04/01/2006		JCP TO BUILDING A, MARSHALL FIELDS TO MACY'S, MODIFIED STATS
10/01/2006		MODIFIED STATS
04/01/2007		MODIFIED STATS
10/01/2007		CHANGED BLDG A TO YOUNKERS
04/01/2008		MODIFIED STATS, REMOVED PROPOSED BLDG PADS FROM OUTPARCELS 1,2,3.
10/01/2008		REVISED STATS & TB
04/01/2009		REVISED YOUNKERS & BANK DBA, MODIFIED STATS.

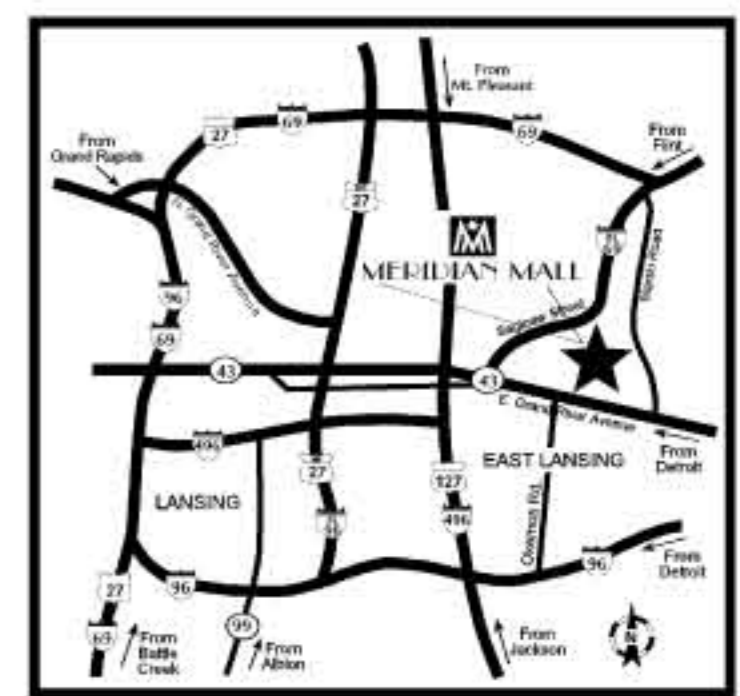

LEGEND
 ▲ ENTRANCE LOCATION
 HC HANDICAP PARKING

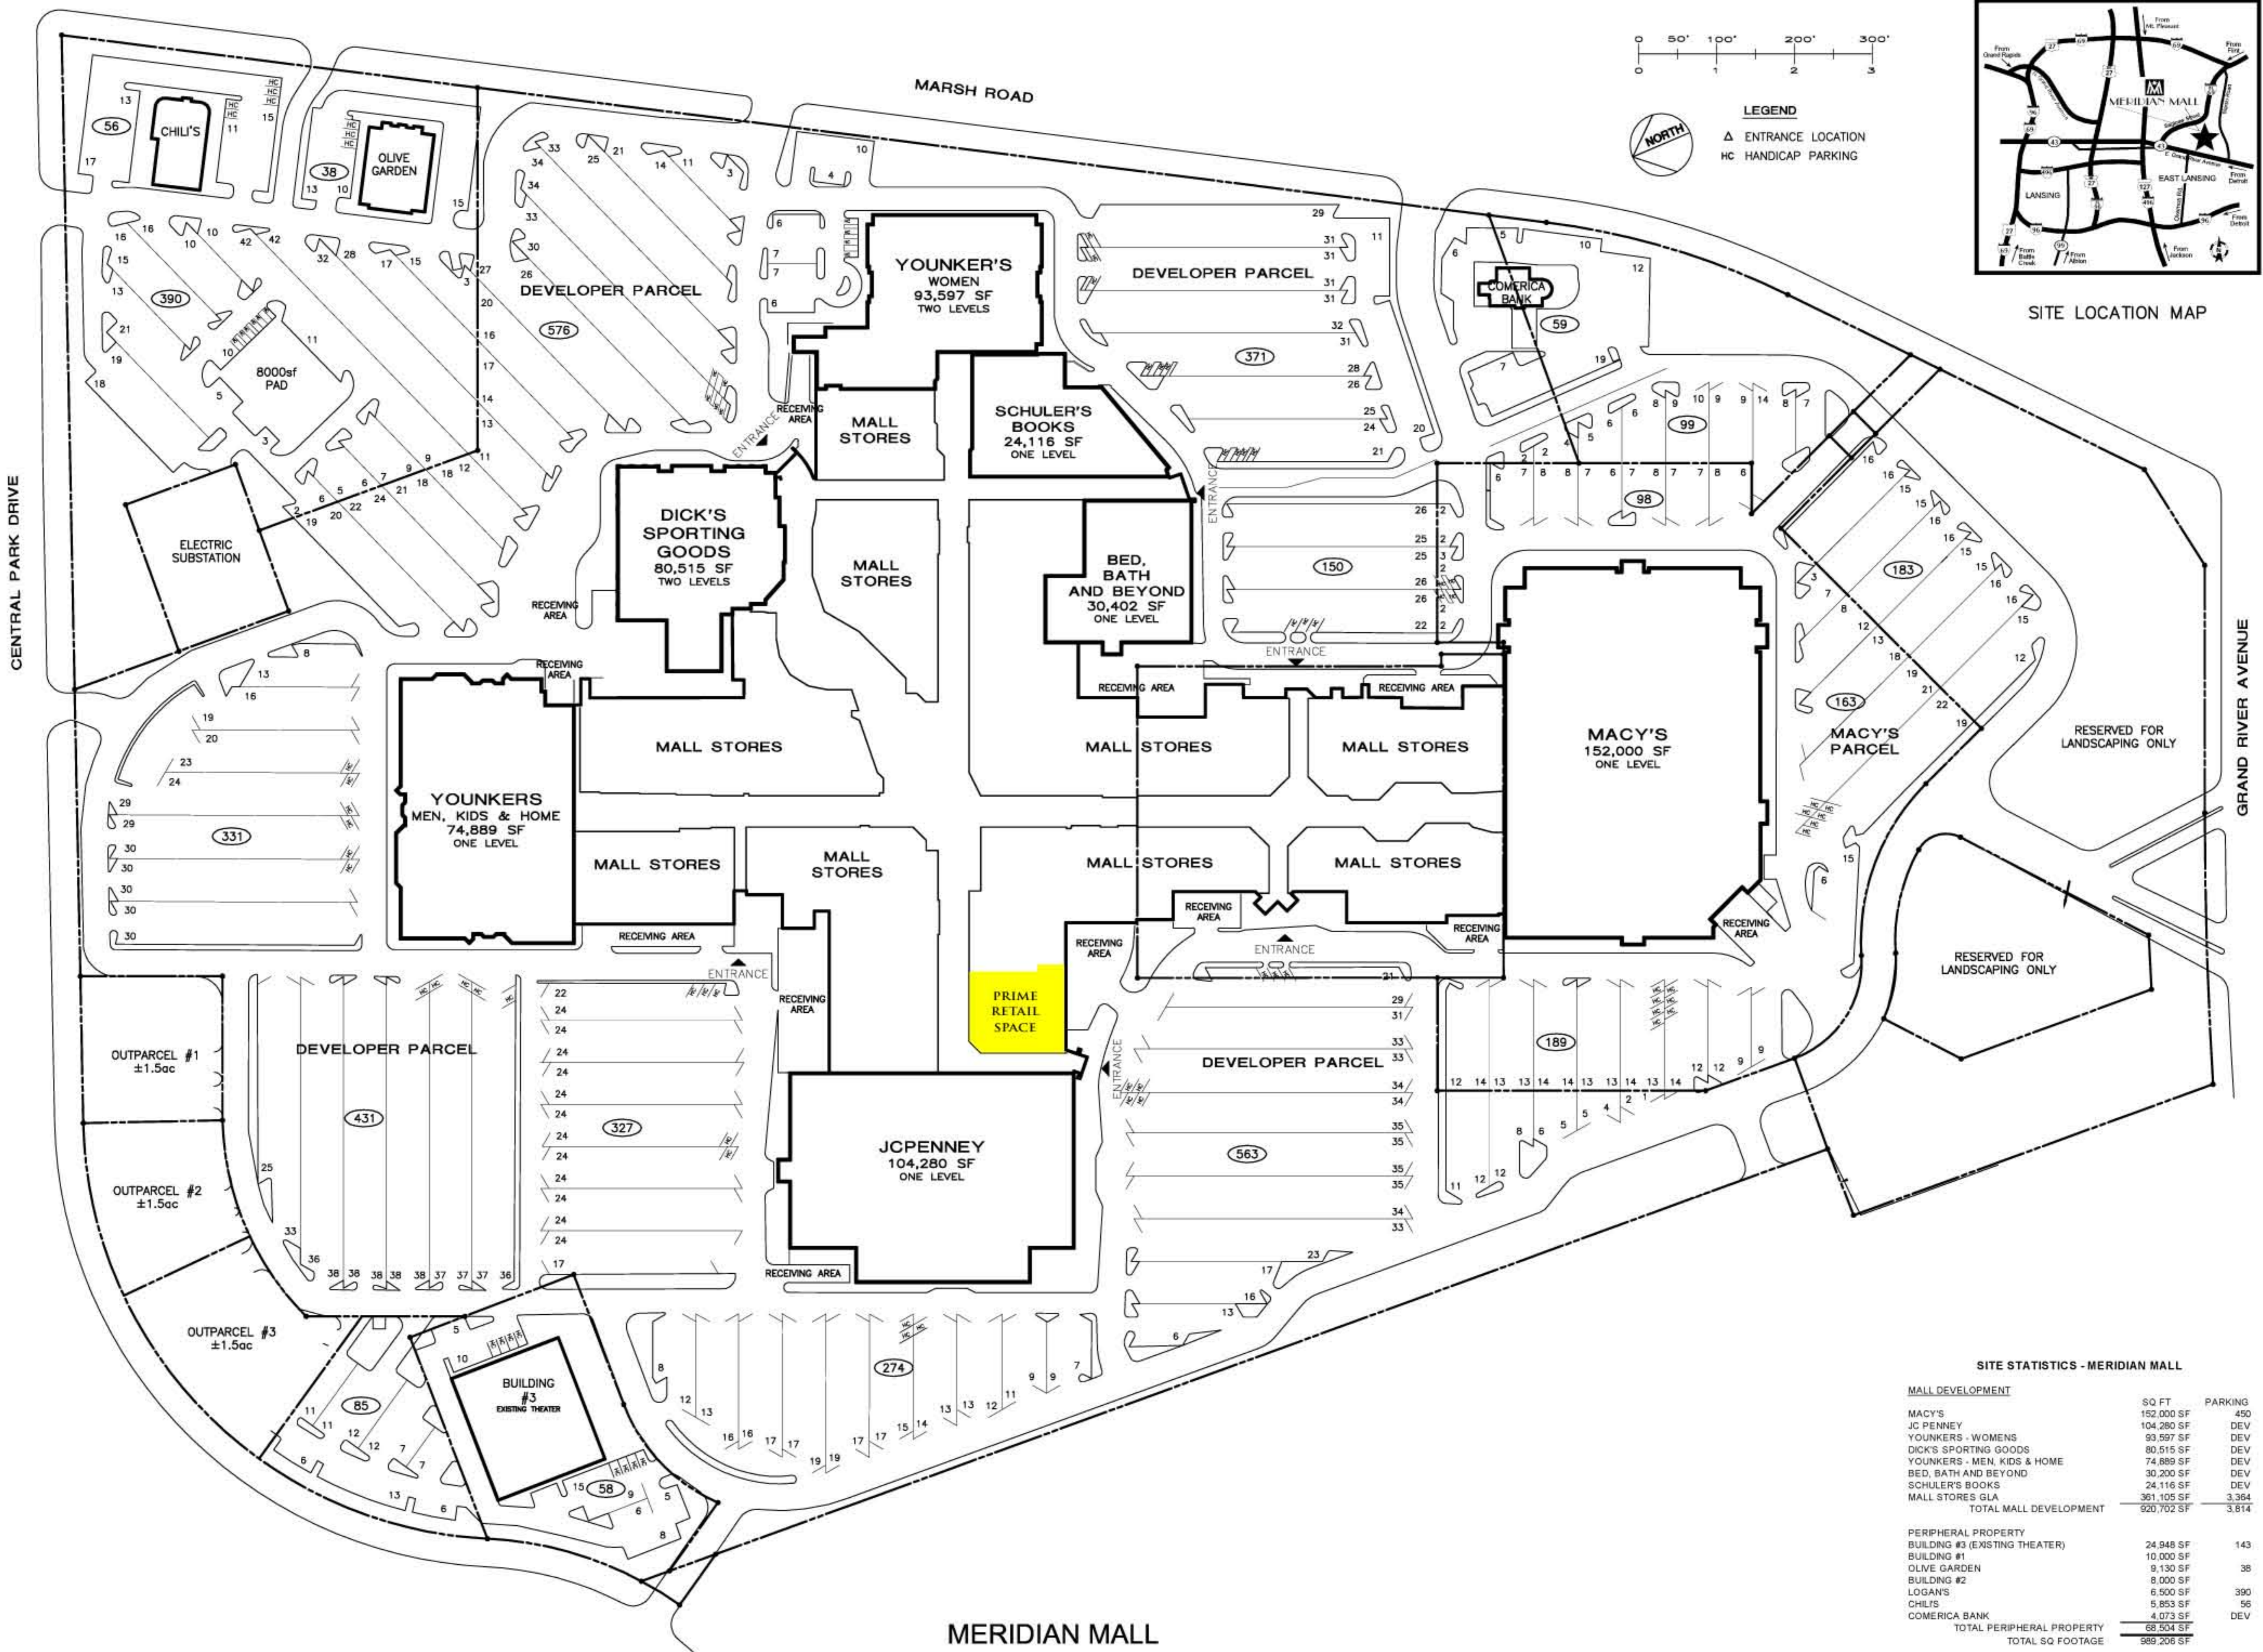

CBL
CBL & ASSOCIATES PROPERTIES, INC.
 CBL Center, Suite 500, 2030 Hamilton Place Boulevard, Chattanooga, TN 37421-6000
 p. 423.855-0001, f. 423.930-8662 | cblproperties.com | NYSE: CBL

SITE PLAN

MERIDIAN MALL
 1882 GRAND RIVER AVE., OKEMOS, MI 48864
 Phone: 517-349-2031

SCALE: 1"=100'
 REVISIONS: DDL
 CAD FILENAME: MRSITE
 DRAWING NUMBER:

SP 1

SITE STATISTICS - MERIDIAN MALL

MALL DEVELOPMENT	SQ FT	PARKING
MACY'S	152,000 SF	450
JC PENNEY	104,280 SF	DEV
YOUNKERS - WOMENS	93,597 SF	DEV
DICK'S SPORTING GOODS	80,515 SF	DEV
YOUNKERS - MEN, KIDS & HOME	74,889 SF	DEV
BED, BATH AND BEYOND	30,200 SF	DEV
SCHULER'S BOOKS	24,116 SF	DEV
MALL STORES GLA	361,105 SF	3,364
TOTAL MALL DEVELOPMENT	920,702 SF	3,814
PERIPHERAL PROPERTY		
BUILDING #3 (EXISTING THEATER)	24,948 SF	143
BUILDING #1	10,000 SF	
OLIVE GARDEN	9,130 SF	38
BUILDING #2	8,000 SF	
LOGAN'S	6,500 SF	390
CHILDS	5,853 SF	56
COMERICA BANK	4,073 SF	DEV
TOTAL PERIPHERAL PROPERTY	68,504 SF	
TOTAL SQ FOOTAGE	989,206 SF	

THIS PLAN SHALL NOT BE DEEMED TO BE A WARRANTY, REPRESENTATION OR AGREEMENT ON THE PART OF THE LANDLORD THAT THE SHOPPING CENTER WILL BE, OR WILL CONTINUE TO BE AS INDICATED HEREON WITHOUT CHANGE. LANDLORD MAY, FROM TIME TO TIME, INCREASE, REDUCE, AND/OR CHANGE THE PARKING AREAS OR COMMON AREAS AS LANDLORD SHALL DEEM PROPER. LANDLORD RESERVES THE RIGHT TO CHANGE THE GENERAL LAYOUT, AND TO MAKE ALTERATIONS AND ADDITIONS TO, AND TO BUILD ADDITIONAL STORES ON THE BUILDING IN WHICH THE PREMISES ARE CONTAINED OR WHICH OTHERWISE COMPRISE THE SHOPPING CENTER AND TO MAKE ANY OTHER CHANGES AS MAY BE REQUIRED BY APPLICABLE CODE OR AUTHORITIES. THIS PLAN IS SUBJECT TO CHANGE, AND IS NOT A WARRANTY, REPRESENTATION OR AGREEMENT THAT PROSPECTIVE TENANTS OR ANCHOR STORES SHOWN HEREON WILL BE TENANTS OR ANCHOR STORES AT THE LOCATIONS SHOWN OR AT ANY OTHER LOCATION IN THE SHOPPING CENTER.