


SITE LOCATION MAP

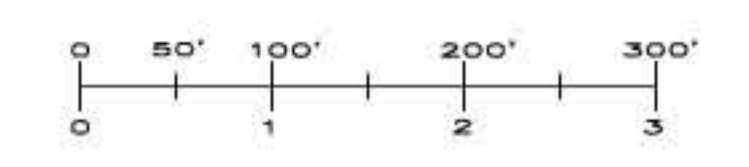


LEGEND

- △ ENTRANCE LOCATION
- HC HANDICAP PARKING

SITE STATISTICS - POST OAK

MALL DEVELOPMENT	SQ FT	PARKING
MACY'S	103,888 SF	689
DILLARD'S-WOMEN	100,253 SF	459
SEARS	98,553 SF	459
JCPENNEY	85,172 SF	405
DILLARD'S SOUTH-MEN, CHILDREN & HOME	40,804 SF	DILLARD'S DEV
BEALL'S	31,916 SF	
BUILDING H	30,350 SF	
MALL STORES GLA	277,809 SF	2,831
TOTAL MALL DEVELOPMENT	785,545 SF	4,943

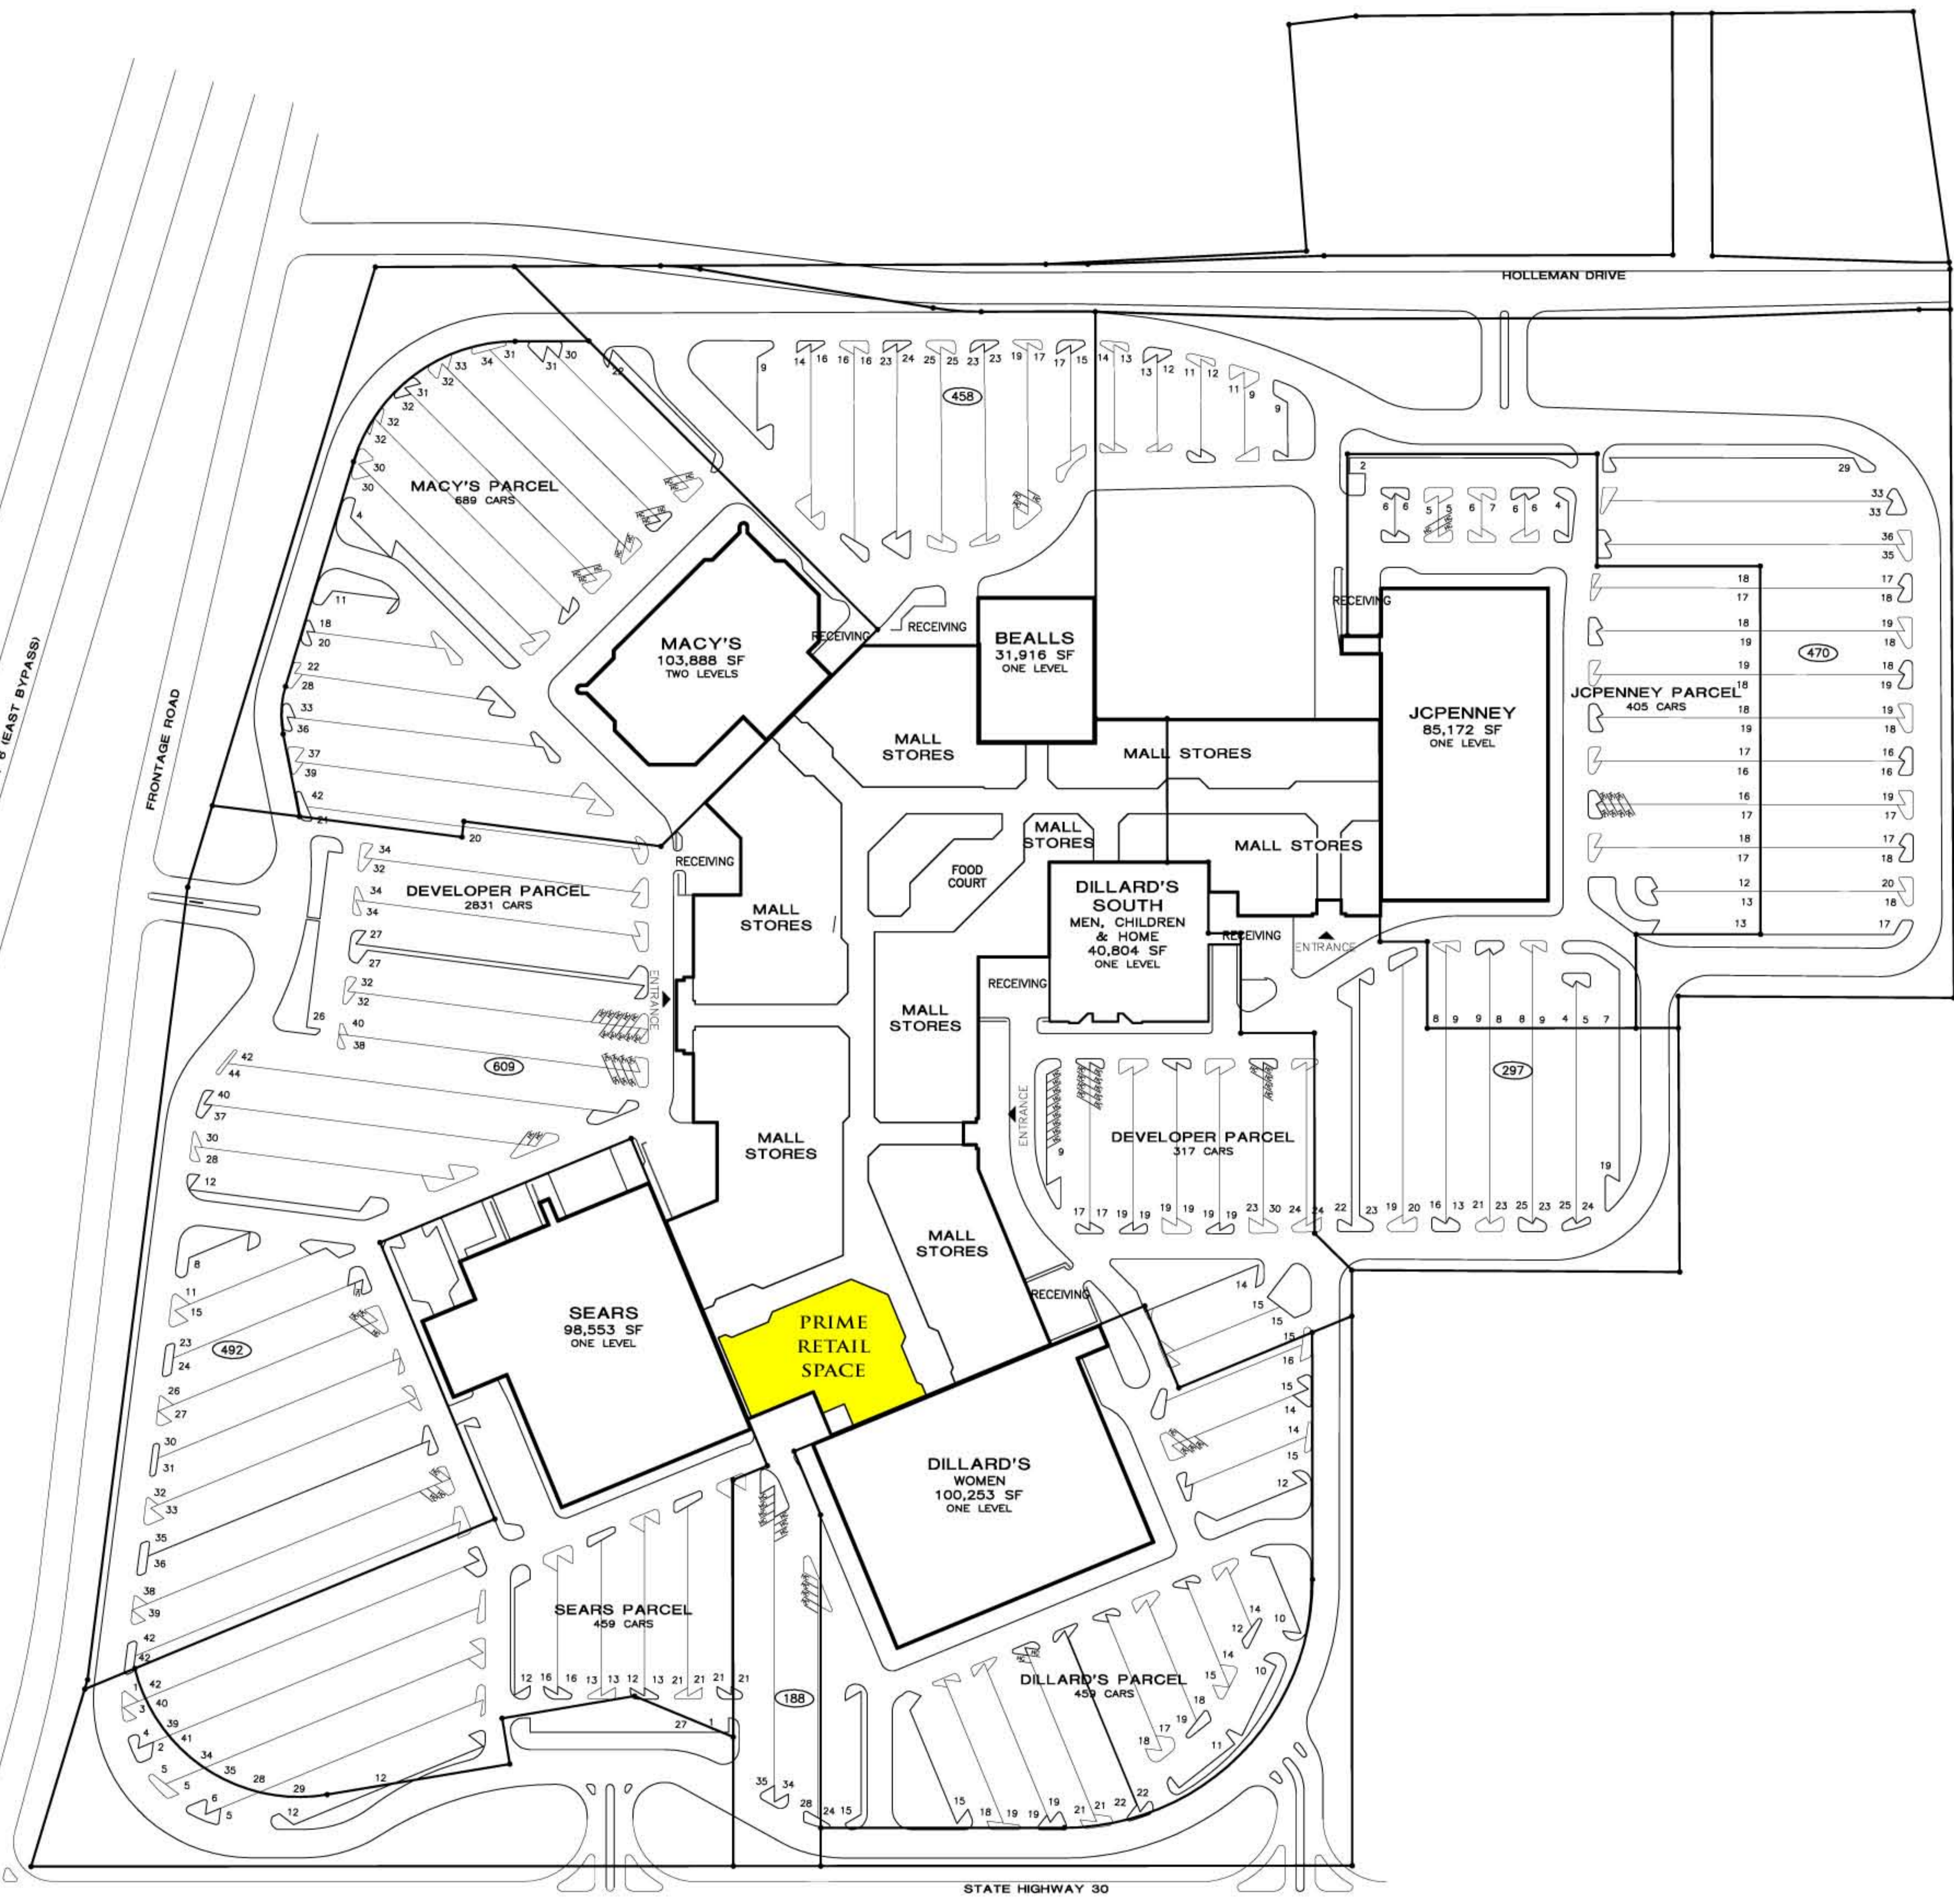

TEXAS HIGHWAY 6 (EAST BYPASS)

FRONTAGE ROAD

HOLLEMAN DRIVE

STATE HIGHWAY 30

SCARLET O'HARA DR

POST OAK MALL

CBL
CBL & ASSOCIATES PROPERTIES, INC.
 1500 HARVEY ROAD, COLLEGE STATION, TX 77840
 Phone: 979-764-0060
 www.cblproperties.com

SITE PLAN

POST OAK MALL
 1500 HARVEY ROAD COLLEGE STATION, TX 77840
 Phone: 979-764-0060

SCALE: 1"=100'	JOB NUMBER:
REVISED BY: DDL	IN-HOUSE DATE: 04/01/02
CAD FILENAME:	POSITE
DRAWING NUMBER:	

SP 1

THIS PLAN SHALL NOT BE DEEMED TO BE A WARRANTY, REPRESENTATION OR AGREEMENT ON THE PART OF THE LANDLORD THAT THE SHOPPING CENTER WILL BE, OR WILL CONTINUE TO BE AS INDICATED HEREON WITHOUT CHANGE. LANDLORD MAY, FROM TIME TO TIME, INCREASE, REDUCE, AND/OR CHANGE THE PARKING AREAS OR COMMON AREAS AS LANDLORD SHALL DEEM PROPER. LANDLORD RESERVES THE RIGHT TO CHANGE THE GENERAL LAYOUT, AND TO MAKE ALTERATIONS AND ADDITIONS TO, AND TO BUILD ADDITIONAL STORES ON THE BUILDING IN WHICH THE PREMISES ARE CONTAINED OR WHICH OTHERWISE COMPRISE THE SHOPPING CENTER AND TO MAKE ANY OTHER CHANGES AS MAY BE REQUIRED BY APPLICABLE CODE OR AUTHORITIES. THIS PLAN IS SUBJECT TO CHANGE, AND IS NOT A WARRANTY, REPRESENTATION OR AGREEMENT THAT PROSPECTIVE TENANTS OR ANCHOR STORES SHOWN HEREON WILL BE TENANTS OR ANCHOR STORES AT THE LOCATIONS SHOWN OR AT ANY OTHER LOCATION IN THE SHOPPING CENTER.